

Exhibit F.1

Wellness Center

West Valley-Mission Community College




HENSEL PHELPS
Plan. Build. Manage.

SITE & FLOOR PLANS

CANNONDESIGN



NORTH

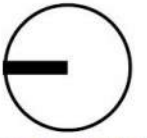



NORTH



BERM

NORTH ENTRY
PLAZA / DROP
OFF

SOUTH ENTRY
DROP OFF

SERVICE ROAD

ROOF PLAN



E COLLEGE CIR

NORTH

NORTH ENTRY

NORTH ENTRY


SOUTH ENTRY

SOUTH ENTRY

S COLLEGE CIR

VEHICULAR
PEDESTRIAN

PARKING LOT 5

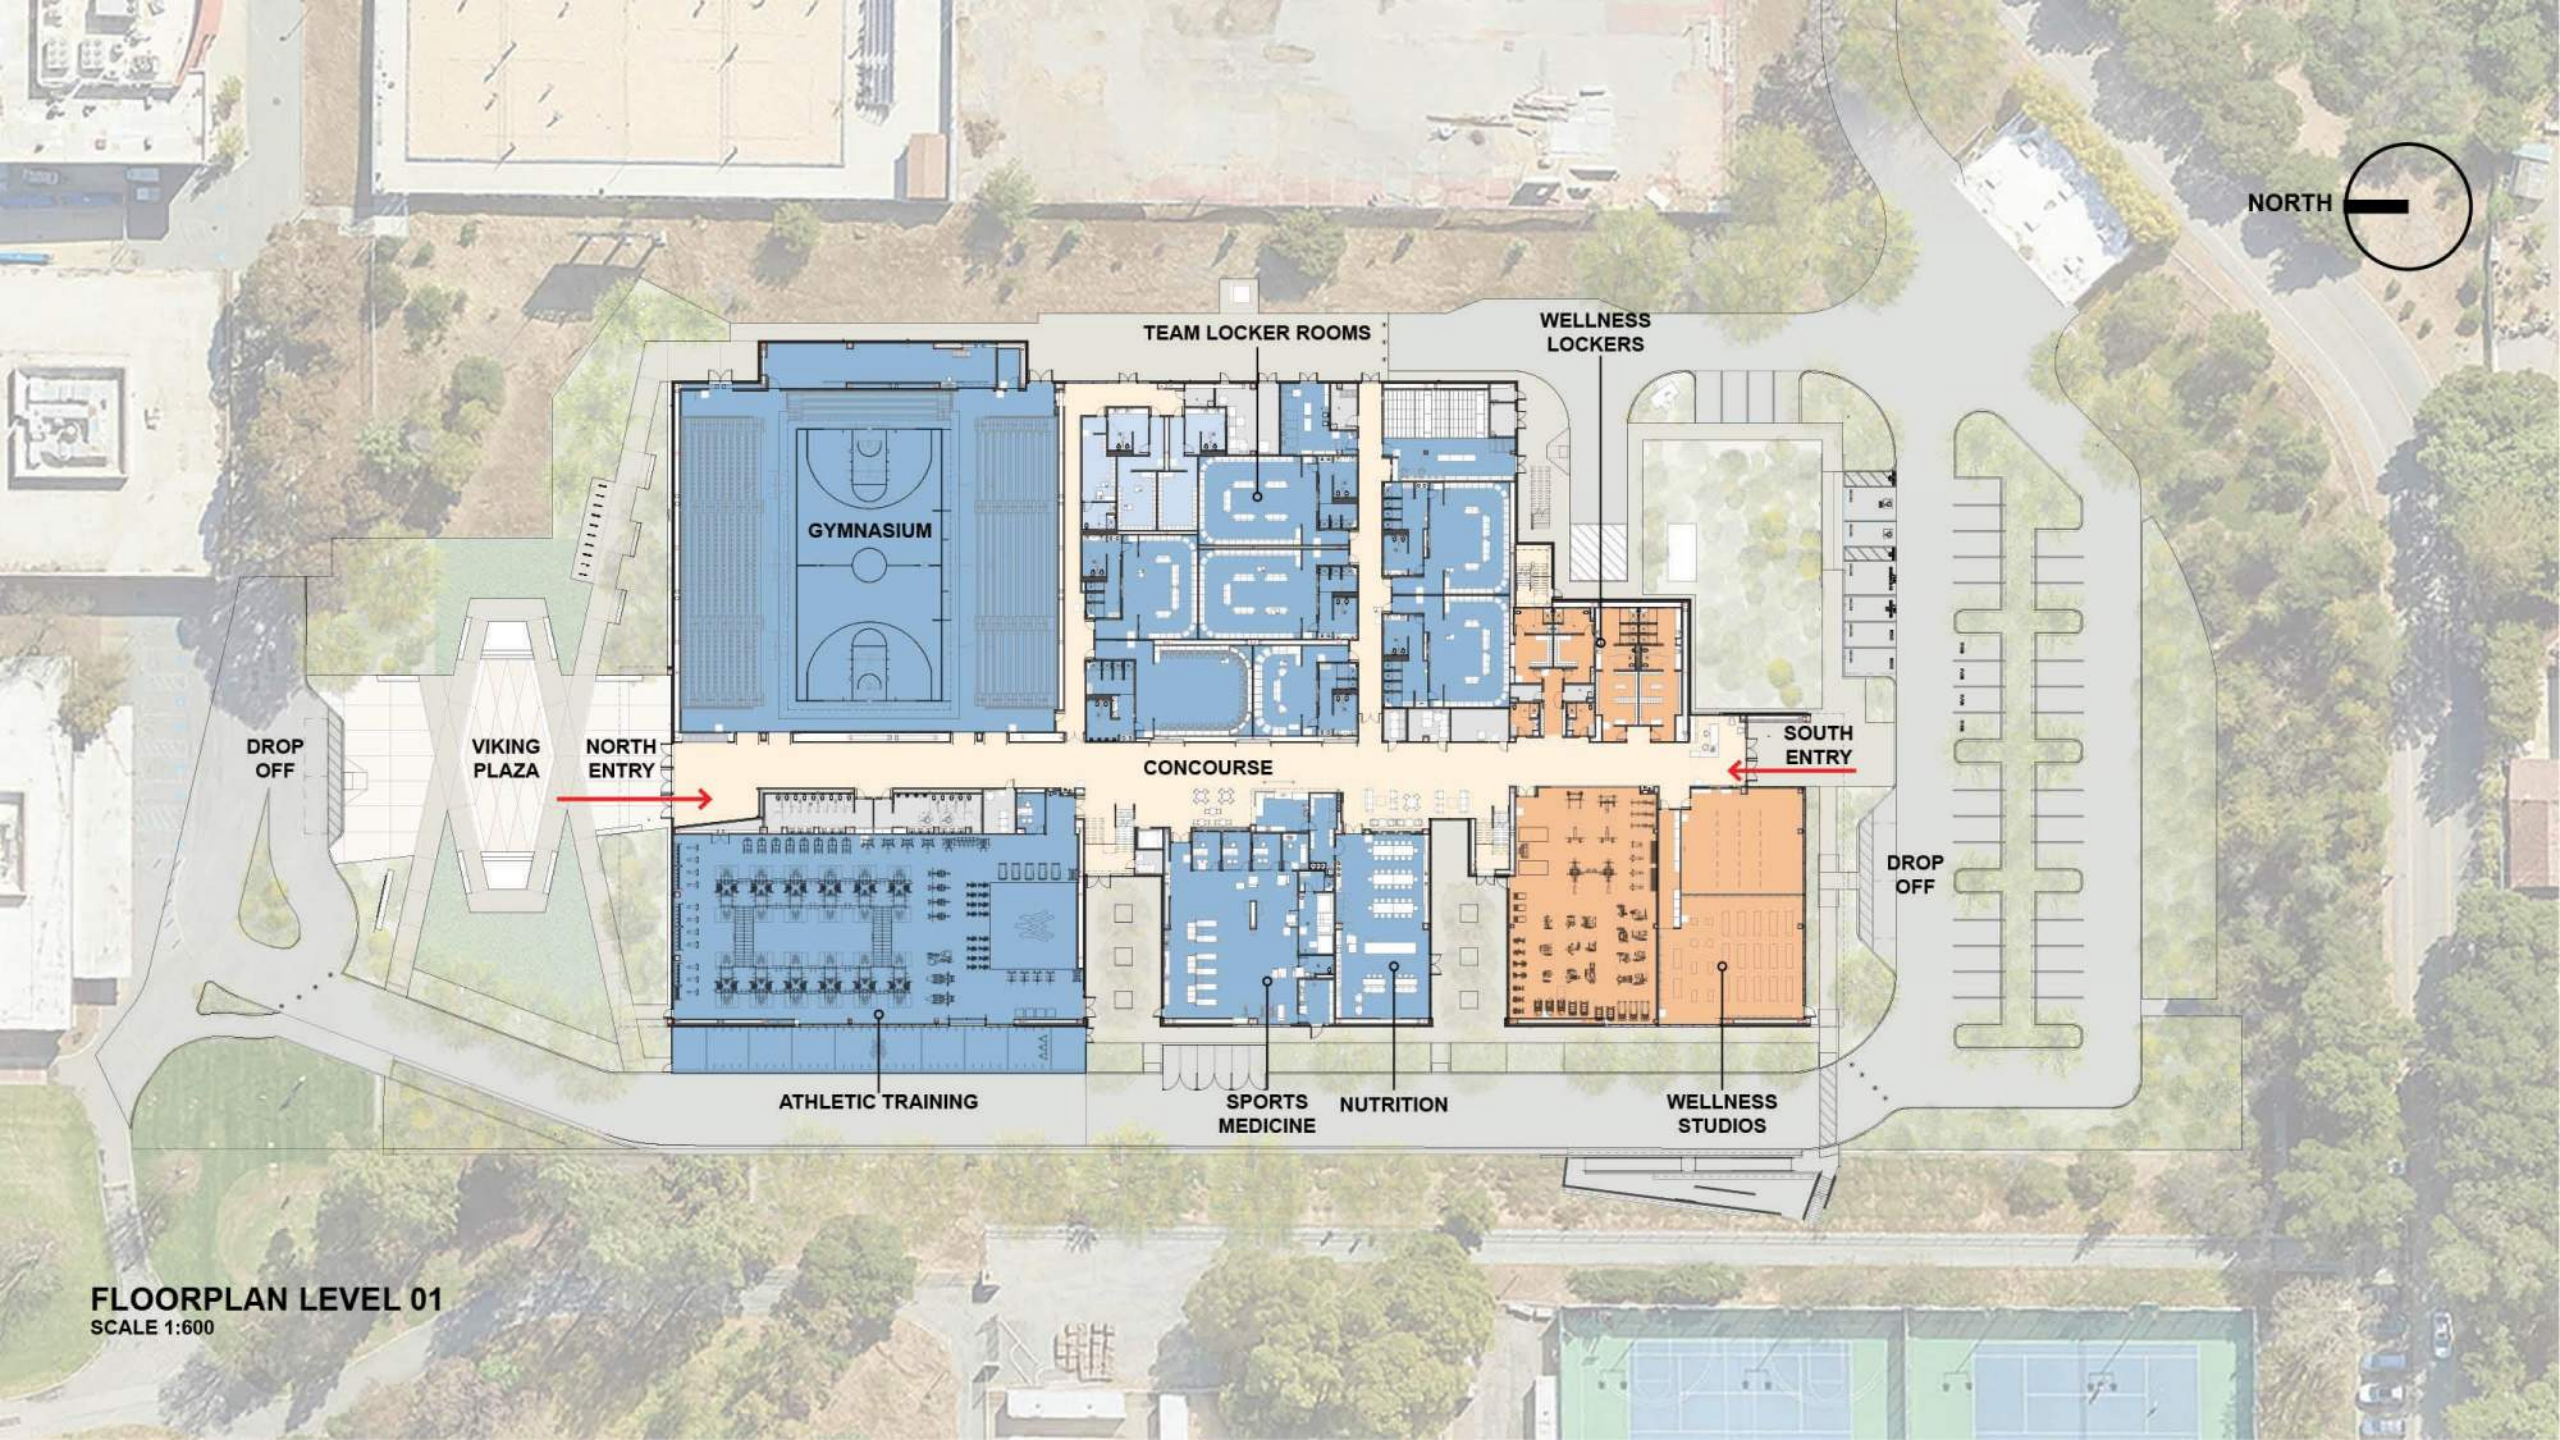

TEAM LOCKER ROOMS

WELLNESS LOCKERS

GYMNASIUM

CONCOURSE

SOUTH ENTRY

NORTH ENTRY

DROP OFF

VIKING PLAZA

DROP OFF

ATHLETIC TRAINING


SPORTS MEDICINE

NUTRITION

WELLNESS STUDIOS

FLOORPLAN LEVEL 01
SCALE 1:600

NORTH

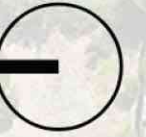

YOGA

ACADEMIC CENTER

OFFICE SUITE

FLOORPLAN LEVEL 02
SCALE 1:600

